
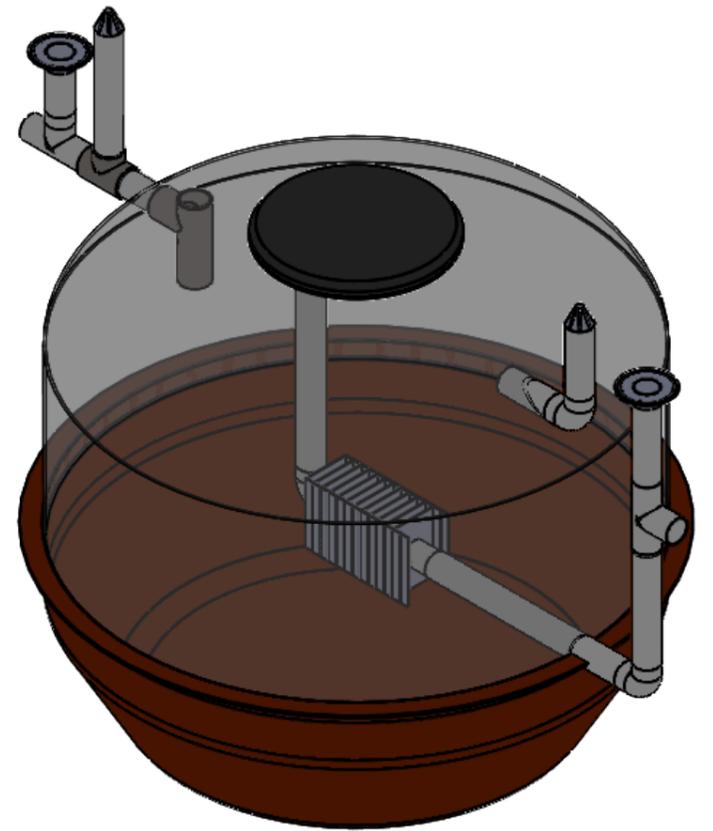
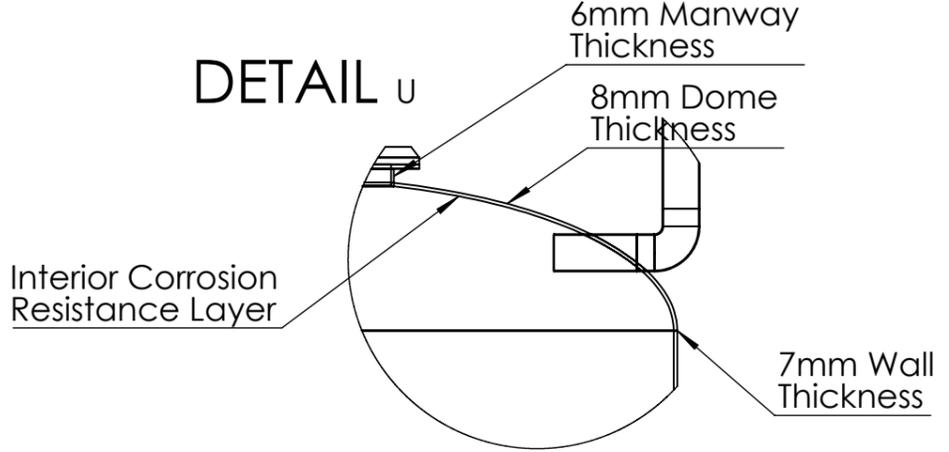
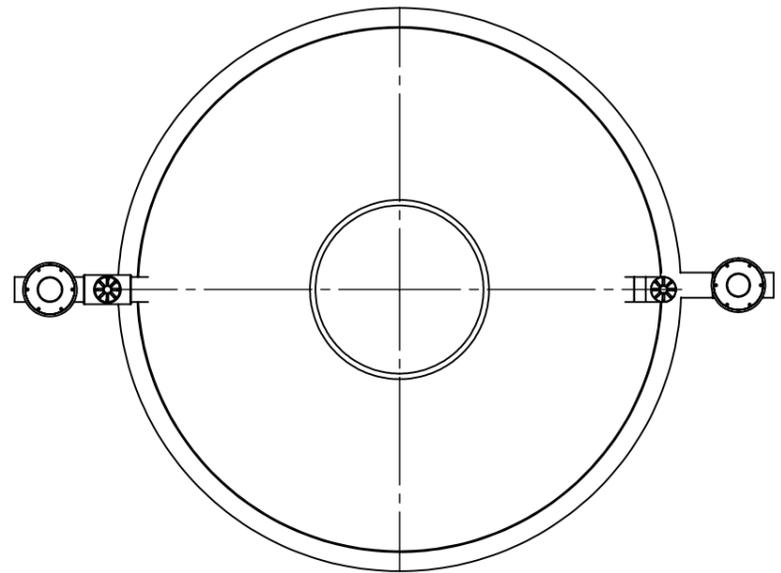


CUSTOMER NAME:
CUSTOMER REF NO:
PROJECT NAME:
PART NO: B.GV.5000.C
DESCRIPTION: Below ground, vertical grease arrestor with 5000L nominal capacity. 2200 diameter with 1 screw top access cover. Flow control system included.
SCALE: N.T.S SIZE:
DRAWING NO.:
SHEET: 1
REV:
Drawn By: NR Date: 22/01
Checked By: Date:
Approved By: Date:
Dig Add <small>CONFIDENTIAL - The drawings must not be disclosed to any third parties without written permission from Protec FRP. Unauthorised disclosure may result in prosecution. © Protec FRP - This drawing is the property of Protec FRP ACN: 609512905 and is subject to return on demand. It is submitted for the use only in connection with the proposal and contracts of Protec FRP with the expressed conditions that it is not to be reproduced or copied in any form. This data must only be used in accordance with our standard terms and conditions. © Copyright Protec FRP accepts no responsibility for any loss or damage resulting from any person acting on this information. The details and dimensions contained in this document may change, please check with Protec FRP for confirmation of current specifications.</small>
APPROVED FOR CONSTRUCTION This drawing replaces all previous revisions Name: _____ Client: _____ Position: _____ Signed: _____ Date: _____
 Packaged Pumping & Environmental Solutions

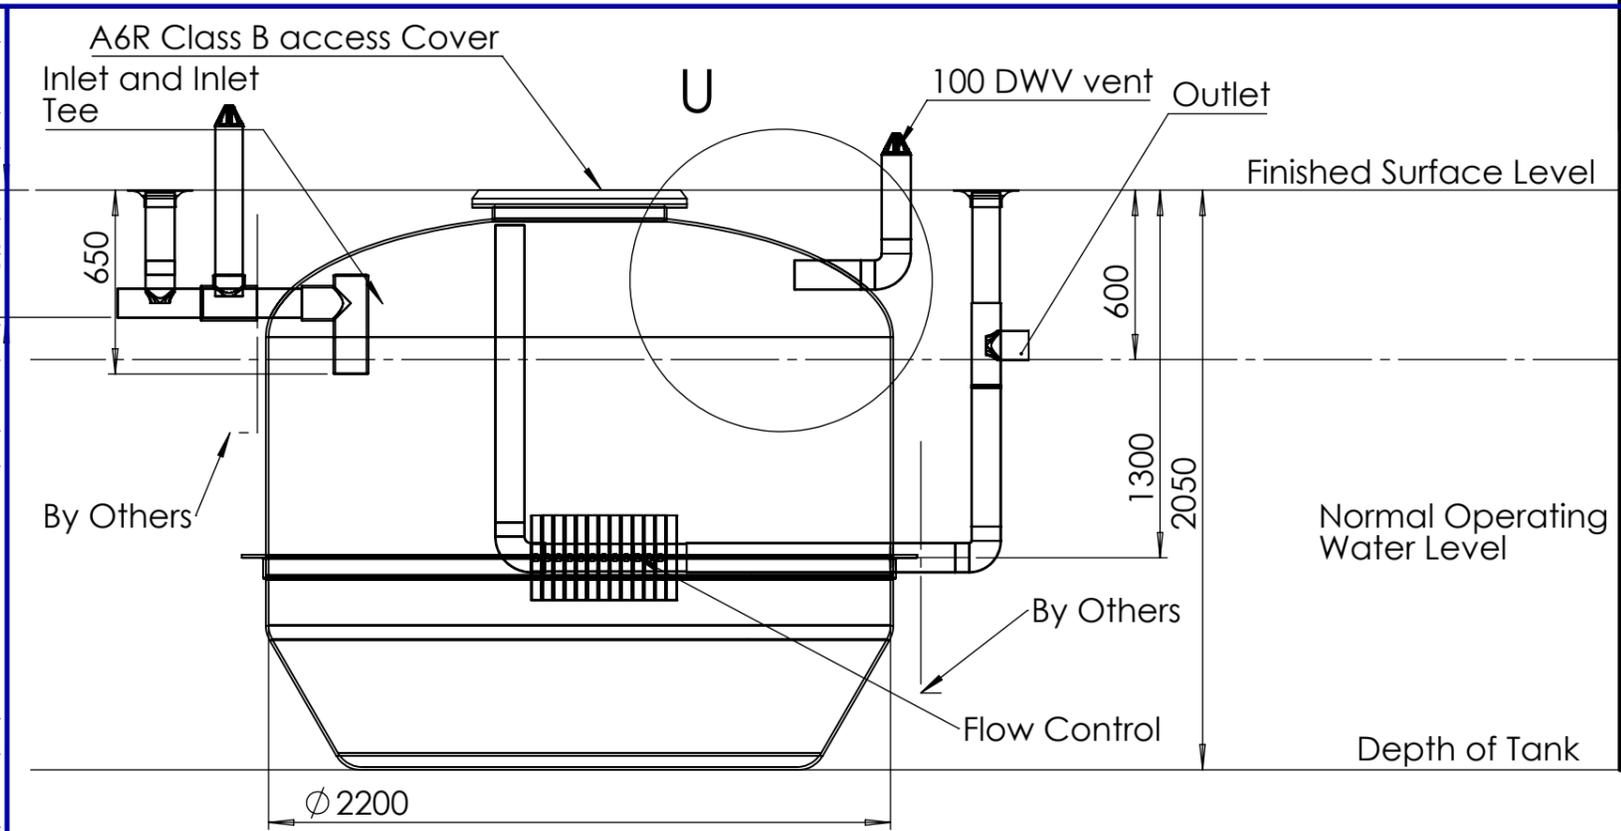

GREASE ARRESTORS BY AUSTERE PUMPS

A grease arrestor by AUSTERE PUMPS is a system that is made from high strength and long life fibre reinforced polymers to intercept and remove almost all greases and solids before they enter the water systems. The processes used in grease arrestors is very simple in theory, and hence provide an simple an effective method of removing grease from sewerage. The grease is collected in these large systems where the grease layer is decomposed and broken down in an anaerobic process.

STANDARDS

1. AS 5200 - 2005 - Procedures for certification of plumbing and drainage products
2. AS 3500:2003 - Plumbing and Drainage
3. AS/NZ 4494:1998 - Discharge of commercial and industrial liquid waste to sewer - General performance requirements.

UNDERGROUND INSTALLATIONS

1. Lower the tank into the excavation site whilst the concrete is still in the slurry form ensuring no sharp objects that may cause penetration of the tank are present. All lifting apparatus is to be supplied by the contractor for installation.
2. Ensure the level of the tank matches the installation requirements.
3. Fill tank to 20% of total volume.
4. Secure the tank with stabilisation bars to hold in place before concrete ballast is used to encase tank
5. Insert the concrete Ballast, thickness and radius of which is to suitably match that of the supplied series drawing. This ensures no movement when the tank is empty and to maintain contact with the gravel backfill.
6. Fill the area above the ballast with pea gravel up to a maximum height of 100mm below the top of the lid for room for concrete slab.
7. Site conditions will be used to determine the size of the concrete slab, determined by a civil engineer. Use of reo bars only when necessary and instructed by the civil engineer.
8. Seal all pipe connections to ensure no leakage and install access cover.